


# Typenübersicht für gew. H+L Systemtreppen

 

226

251

276









301

326

351

376



401

        

Auflager in Wand

Stahlbetonzapfen

Vario Sonic SL

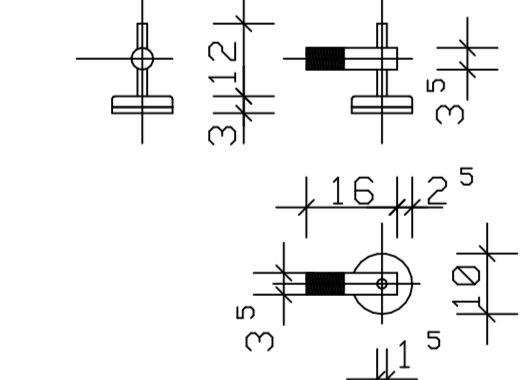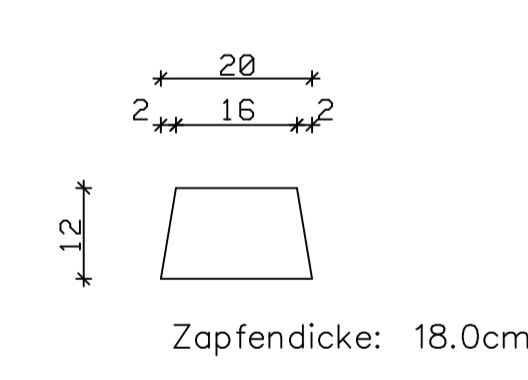

2/7

2/8

2/9

2/10

2/11

2/12

2/13

2/13

2/12

2/11

2/10

2/9

2/8

2/7

3/1

3/2

3/3

3/4

5/6

5/6

3/4

3/3

3/2

3/1